

Lion. Er. K. VEERA RAMANI B.E., M.I.E., F.I.V.,
REGISTERED PANEL ENGINEER (CLASS 1 A)
REGISTERED ENGINEER AND
REGISTERED STRUCTURAL ENGINEER IN
TOWN AND COUNTRY PLANNING DEPARTMENT

☎ 04362 272592
Cell : 94437 84282
No. 4, Azhagu Nagar,
Arulananda Nagar 7th Street Extn. (E),
THANJAVUR - 613 007.
E-mail : kvramanitnj@gmail.com

Date : 10.03.23

Stability Certificate and plan for the Building in

" A.R.R. SL Vidyashraam Senior Secondary School"

T.S.No:1009/3, 1010/2C Part & 1012/2 Part, Ward No:4, Block No:19, A.R.Ramasamy Road,
Kumbakonam Municipality & Taluk, Thanjavur District.

SL No.	Building	Accommodation Class rooms	Others	Remarks
1	Office, Staff, Class rooms, Stage, Lab, Library & Toilet	1450 Nos		
2	Class rooms, Library, Staff room & Toilet	525 Nos		
	Total	1975 Nos		

TO WHOM SO EVER IT MAY CONCERN

I certify that all the building and structures including Compound wall / Fence in the campus of "A.R.R. SL Vidyashraam Senior Secondary School" T.S.No:1009/3, 1010/2C Part & 1012/2 Part, Ward No:4, Block No:19, A.R.Ramasamy Road, Kumbakonam Municipality & Taluk, Thanjavur District have been covered by the stability certificate issued on 10.03.2023 for Three years 01.04.2023 to 31.03.2026

And also certified that all structures in the School campus used or unused which is safe for the children.

Signature of the Engineer.


Lion. Er. K. Veera Ramani, B.E., M.I.E., F.I.V.,
REGISTERED PANEL ENGINEER (CLASS 1A)
REGISTERED ENGINEER AND
REGISTERED STRUCTURAL ENGINEER IN
TOWN AND COUNTRY PLANNING DEPARTMENT
No:4, Azhagu Nagar, Arulananda Nagar
7th Street Extn., (E), Thanjavur-613 007.
Phone: (04362)-272592, Cell No: 94437 84282

From:

The Secretary,

A.R.R. SL Vidyashraam Senior Secondary School,

T.S.No: 1009/3, 1010/2C, 1012/2 & 1017/1,

A.R. Ramasamy Road,

Kumbakonam Town,

Thanjavur District

To:

The Tahsildar,

Kumbakonam.

**THE TAMIL NADU PUBLIC BUILDING LICENSING ACT NO.13 OF 1965 THE
TAMIL NADU PUBLIC BUILDING LICENSE FOR**

A.R.R. SL Vidyashraam Senior Secondary School

I intend / to continue to use the existing building of Principal, Office, Co-ordinate room, Library, Class rooms, Staff room, Library, Laboratory, Hindi class rooms & Toilet Block to use the building not at present used as a public building/which is situated in the site or plot or Land, Town or T.S.No: 1009/3, 1010/2C Part & 1012/2 Part, Ward No:4, Block No:19, A.R.Ramasamy Road, Kumbakonam Municipality & Taluk, Thanjavur District and specified in the statement enclosed as a public building for a period of Three Years from 01.04.2023 to 31.03.2026

The year of construction and the present approximate cost of construction and the purpose for which it is to be used or is being used as public building are also furnished in the statement accompanying the application.

I enclosed a challan for Rs. _____ No. _____ Dated _____ in the prescribed form furnished

I also enclosed a certificate of structural soundness issued by

Er. K. Veera Ramani, B.E., M.I.E.,

Panel Engineer

No:4, Azhagu Nagar,

Arulananda Nagar Extn, (East),

Thanjavur -7.

Phone No: 04362-272592. Cell:9443784282

Registration No : **Thanjavur District Collector** in R.C.No: 29449/2016/B1/Dt:10.03.2019

Class 1A (one A) Category

(Signature of the Owner / Occupier of the Building)

For ARR SL VIDYASHRAAM SCHOOL

V. Suresh Kumar

Secretary

Enclosure: (i) Statement

(ii) Chelan for Rs. _____ No. _____ Dated _____

(iii) Form A, B, C, E & Declaration

Explanation: - Separate application shall be made in respect of each building.

STATEMENT ACCOMPANYING
FORM - A

- 1 Name of the Building : **A.R.R. SL Vidyashraam Senior Secondary School**
- 2 Location : Kumbakonam Municipality
Street : A.R.Ramasamy Road
Door No of the building : Door No : 156
T.S. No : T.S.No: 1009/3, 1010/2C Part & 1012/2 Part
Ward No : Ward No:4, Block No:19
Name of Place , it : Kumbakonam Municipality & Taluk, Thanjavur District
Corporation / Municipality /
Panchayat Union / Township :
Contonnement.
- 3 Year of Construction : G.F & F.F - 1973, G.F, F.F & S.F - 2008
- 4 Approximate cost of construction : Rs. 5,10,00,000/-
- 5 Purpose for which the building is being used or proposed to be used. : Office, Staff, Class rooms, Stage, Lab, Library & Toilet
- 6 Details of construction of the building (Particulars of the foundaion, Soil, Specification of the various part under) : R.C.C. Framed Structure
Clay mixed with sand
- 7 1 Foundation : C.C 1:2:4 using 20 mm jelly for column footing and column
2 Basement : Brick work in Cement mortar
3 Superstructure : Brick work in Cement mortar
4 Floor and Roof : Cement mortar flooring, R.C.C Roof
- 8 Period for which Licenses is required : Three years **01.04.2023 to 31.03.2026**
- 9 No. of persons to be accommodated : 1450 Nos

Signature of the Engineer,



Lion.Er. K. Veera Ramani, BE., M.I.E., F.I.V.,
REGISTERED PANEL ENGINEER (CLASS 1A)
REGISTERED ENGINEER AND
REGISTERED STRUCTURAL ENGINEER IN
TOWN AND COUNTRY PLANING DEPARTMENT
No:4, Azhagu Nagar, Arulananda Nagar
7th Street Extn., (E), Thanjavur-613 007,
Phone: (04362)-272592, Cell No: 94437,84282

- 10 I assure that no additional or alteration has been made to the existing building or portion of a building for the application has been made. I undertake to obtain a fresh license in case any addition or alteration is made to the existing building or portion of the building. I also undertake to obtain a fresh license on the purpose for which the license was granted for the use of the building or a portion of the changed or altered subsequently.

(Signature of the Owner / Occupier of the Building)

Date : **10.03.2023**

For ARR SL VIDYASHRAAM SCHOOL



Secretary

FORM - B

Form of certificate of a structural under sub section (1) of section 4 of the Tamil Nadu Public Building Licensing Act 1965 referred to in Rule 4 of the Tamil Nadu Public Building (Licensing) Rule 1976

I certify that, I have inspected the building mentioned in the statement and furnished Below its salient technical features.

Office, Staff, Class rooms, Stage, Lab, Library & Toilet

1. FOUNDATION

- | | | |
|---|---|----------------------|
| (I) Depth below ground level | : | 2.13 M |
| (II) Nature of Soil met with at Foundation Level | : | Clay mixed with sand |
| (III) Pressure at Foundation | : | 17.60 Ton / sqm |
| (IV) Probable safe bearing capacity of the strata at foundation | : | 20 Ton / sqm |

2. SUPERSTRUCTURES

- | | | |
|---|---|---|
| (I) Maximum stress in the most critical section of Masonry and Concrete | : | Column - 180 Ton / sqm
Concrete - 16.20 Ton / sqm |
| (II) Nature of Masonry and concrete and its safe Permissible stress | : | CC 1:5:10 using 40mm jelly 100 Ton/sqm.
CC 1:2:4 using 20mm jelly 500 Ton/sqm. |

The Structural soundness of the Building has been verified by me with reference to the I.S.I loading standards 875 (latest version) and other relevant indian standards code of Practice and I declare that the building is structurally sound to be used as a public building for the purpose noted in the statement.

A license may be granted to utilise the building for the period from **01.04.2023 to 31.03.2026** three years.

Signature of the Engineer,



Date : 10.03.2023

Lion. Er. K. Veera Ramani, BE., M.I.E., F.I.V.,
REGISTERED PANEL ENGINEER (CLASS 1A)
REGISTERED ENGINEER AND
REGISTERED STRUCTURAL ENGINEER IN
TOWN AND COUNTRY PLANING DEPARTMENT
No:4, Azhagu Nayar, Arulananda Nayar
7th Street Extn., (E), Thanjavur-613 001
Phone: (04362)-272592, Cell No: 94437 84282

FORM-C**STATEMENT TO ACCOMPANY THE CERTIFICATION OF
STRUCTURAL SOUNDNESS**

- 1 Location of the building : **A.R.R. SL Vidyashraam Senior Secondary School**
 Location : Kumbakonam Municipality
 A.R.Ramasamy Road
 Door No of the building : Door No : 156
 T.S. No : T.S.No: 1009/3, 1010/2C Part & 1012/2 Part
 Ward No : Ward No:4, Block No:19
 Name of the place : Kumbakonam Municipality & Taluk, Thanjavur District
- 2 Age of the Building : G.F & F.F - 50 Years, G.F, F.F & S.F - 15 Years
- 3 Number of Storeys : Three Storeyed
- 4 Short description of structure Steel
 R.C.C. framed or Load bearing masonry : R.C.C. Framed Structure
- 5 Purpose for which the building is : Office, Staff, Class rooms, Stage, Lab, Library & Toilet
 certified for use
- 6 The period for which the building : 80 Years
 will be structurally sound
- 7 No. of Persons to be accommodated : 1450 Nos
- 8 Remarks : Plan enclosed

Registration No: Thanjavur District Collector in R.C.No: 29449/2016/B1/Dt:10.03.2019
 Class 1A (one A) Category

Signature of the Engineer,

Date : 10.03.2023


Lion. Er. K. Veera Ramani, BE., M.I.E., F.I.V.,
REGISTERED PANEL ENGINEER (CLASS 1A)
REGISTERED ENGINEER AND
REGISTERED STRUCTURAL ENGINEER IN
TOWN AND COUNTRY PLANING DEPARTMENT
No:4, Azhagu Nagar, Arulananda Nagar
7th Street Extn., (E), Thanjavur-612 037.
Phone: (04362)-272592, Cell No: 94437 84282

FORM-E

Form of report to be made to the competent authority by inspecting authority the officers appointed under other Acts Section 28 of the Madras Public Building (Licensing) Act 1965 (Madras Act 13 of 1965) referred to in Rule 7 of the Madras Public Building (Licensing) Rules 1966.

- 1 Name & Designation of the Inspecting authority (or) officer Appointed or having jurisdiction under any other Act of Law. : **Er. K. Veera Ramani, B.E., M.I.E.,**
Panel Engineer
Assistant Executive Engineer, P.W.D (Retd)
No:4, Azhagu Nagar, Arulananda Nagar Extn,(East),
Thanjavur-7.Phone No: 04362-272592. Cell:9443784282
- 2 Location of the building Location : **A.R.R. SL Vidyashraam Senior Secondary School**
: Kumbakonam Municipality
A.R.Ramasamy Road
- Door No of the building : Door No : 156
- T.S. No : T.S.No: 1009/3, 1010/2C Part & 1012/2 Part
- Ward No : Ward No:4, Block No:19
- Name of Place , it : Kumbakonam Municipality & Taluk, Thanjavur District
- 3 Date of inspection : 10.03.2023
- 4 Purpose for which the Building is used : Office, Staff, Class rooms, Stage, Lab, Library & Toilet
- 5 Nature of defects noticed : Nil
- 6 Suggestions for rectifying the defects : Not applicable
- 7 if in dangerous condition immediate action recommended to be taken. : Not applicable

Signature of the Engineer,


Lion. Er. K. Veera Ramani, B.E., M.I.E., F.I.V.,
REGISTERED PANEL ENGINEER (CLASS 1A)
REGISTERED ENGINEER AND
REGISTERED STRUCTURAL ENGINEER IN
TOWN AND COUNTRY PLANING DEPARTMENT
No:4, Azhagu Nagar, Arulananda Nagar Extn,
7th Street Extn., (E), Thanjavur-610 007
Phone: (04362)-272592, Cell No: 94437 84282

Date : 10.03.2023

STATEMENT ACCOMPANYING
FORM - A

- | | |
|---|---|
| 1 Name of the Building | : A.R.R. SL Vidyashraam Senior Secondary School |
| 2 Location | : Kumbakonam Municipality |
| Street | : A.R.Ramasamy Road |
| Door No of the building | : |
| T.S. No | : T.S.No: 1009/3, 1010/2C Part & 1012/2 Part |
| Ward No | : Ward No:4, Block No:19 |
| Name of Place , it | : Kumbakonam Municipality & Taluk, Thanjavur District |
| Corporation / Municipality / | : |
| Panchayat Union / Township | |
| Contonnement. | |
| 3 Year of Construction | : 2000 |
| 4 Approximate cost of construction | : Rs. 1,65,00,000/- |
| 5 Purpose for which the building is being used or proposed to be used. | : Class rooms, Library, Staff room & Toilet |
| 6 Details of construction of the building (Particulars of the foundaion, Soil, Specification of the various part under) | : R.C.C. Framed Structure
Clay mixed with sand |
| 7 | |
| 1 Foundation | : C.C 1:2:4 using 20 mm jelly for column footing and column |
| 2 Basement | : Brick work in Cement mortar |
| 3 Superstructure | : Brick work in Cement mortar |
| 4 Floor and Roof | : Cement mortar flooring, G.F & F.F-R.C.C Roof , S.F-Sheet Roof |
| 8 Period for which Licenses is required | : Three years 01.04.2023 to 31.03.2026 |
| 9 No. of persons to be accommodated | : 525 Nos |

Signature of the Engineer,



Lion. Er. K. Veera Ramani, BE., M.I.E., F.I.V.,
REGISTERED PANEL ENGINEER (CLASS 1A)
REGISTERED ENGINEER AND
REGISTERED STRUCTURAL ENGINEER IN
TOWN AND COUNTRY PLANING DEPARTMENT
No:4, Azhagu Nayar, Arulananda Nagar
7th Street Extn., (E), Thanjavur-613 00
Phone: (04362)-272592, Cell No: 9447042222

- 10 I assure that no additional or alteration has been made to the existing building or portion of a building for the application has been made. I undertake to obtain a fresh license in case any addition or alreration is made to the existing building or portion of the building. I also undertake to obtain a fresh license on the purpose for which the license was granted for the use of the building or a portion of the changed or altered subsequently.

(Signature of the Owner / Occupier of the Building)

Date : **10.03.2023**

For ARR SL VIDYASHRAAM SCHOOL

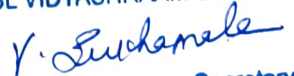
Secretary

FORM - B

Form of certificate of a structural under sub section (1) of section 4 of the Tamil Nadu Public Building Licensing Act 1965 referred to in Rule 4 of the Tamil Nadu Public Building (Licensing) Rule 1976

I certify that, I have inspected the building mentioned in the statement and furnished Below its salient technical features.

Class rooms, Library, Staff room & Toilet

1. FOUNDATION

- | | | |
|--|---|----------------------|
| (I) Depth below ground level | : | 2.13 M |
| (II) Nature of Soil met with at
Foundation Level | : | Clay mixed with sand |
| (III) Pressure at Foundation | : | 14.55 Ton / sqm |
| (IV) Probable safe bearing capacity
of the strata at foundation | : | 20 Ton / sqm |

2. SUPERSTRUCTURES

- | | | |
|--|---|---|
| (I) Maximum stress in the most critical
section of Masonry and Concrete | : | Column - 120 Ton / sqm
Concrete - 13.80 Ton / sqm |
| (II) Nature of Masonry and concrete
and its safe Permissible stress | : | CC 1:5:10 using 40mm jelly 100 Ton/sqm.
CC 1:2:4 using 20mm jelly 500 Ton/sqm. |

The Structural soundness of the Building has been verified by me with reference to the I.S.I loading standards 875 (latest version) and other relevant indian standards code of Practice and I declare that the building is structurally sound to be used as a public building for the purpose noted in the statement.

A license may be granted to utilise the building for the period from **01.04.2023 to 31.03.2026** three years.

Signature of the Engineer,

Date : **10.03.2023**


Lion. Er. K. Veera Ramani, BE., M.I.E., F.I.V.,
REGISTERED PANEL ENGINEER (CLASS 1A)
REGISTERED ENGINEER AND
REGISTERED STRUCTURAL ENGINEER IN
TOWN AND COUNTRY PLANING DEPARTMENT
No:4, Azhagu Nayar, Arulananda Nagar
7th Street Extn., (E), Thanjavur-613 007.
Phone: (04362)-272592, Cell No: 94437 84282

FORM-C

**STATEMENT TO ACCOMPANY THE CERTIFICATION OF
STRUCTURAL SOUNDNESS**

- 1 Location of the building : **A.R.R. SL Vidyashraam Senior Secondary School**
Location : Kumbakonam Municipality
A.R.Ramasamy Road
Door No of the building :
T.S. No : T.S.No: 1009/3, 1010/2C Part & 1012/2 Part
Ward No : Ward No:4, Block No:19
Name of the place : Kumbakonam Municipality & Taluk, Thanjavur District
- 2 Age of the Building : 23 Years
- 3 Number of Storeys : Three Storeyed
- 4 Short description of structure Steel
R.C.C. framed or Load bearing masonry : R.C.C. Framed Structure
- 5 Purpose for which the building is : Class rooms, Library, Staff room & Toilet
certified for use
- 6 The period for which the building : 85 Years
will be structurally sound
- 7 No. of Persons to be accommodated : 525 Nos
- 8 Remarks : Plan enclosed

Registration No: Thanjavur District Collector in R.C.No: 29449/2016/B1/Dt:10.03.2019
Class 1A (one A) Category

Signature of the Engineer,

Date : 10.03.2023


Lion.Er. K. Veera Ramani, BE., M.I.E., F.I.V.,
REGISTERED PANEL ENGINEER (CLASS 1A)
REGISTERED ENGINEER AND
REGISTERED STRUCTURAL ENGINEER IN
TOWN AND COUNTRY PLANNING DEPARTMENT
No:4, Azhagu Nayar, Arulananda N
7th Street Extn., (E), Thanjavur-613 001
Phone: (04362)-272592, Cell No: 94437 84482

FORM-E

Form of report to be made to the competent authority by inspecting authority the officers appointed under other Acts Section 28 of the Madras Public Building (Licensing) Act 1965 (Madras Act 13 of 1965) referred to in Rule 7 of the Madras Public Building (Licensing) Rules 1966.

- 1 Name & Designation of the Inspecting authority (or) officer Appointed or having jurisdiction under any other Act of Law. : **Er. K. Veera Ramani, B.E., M.I.E.,**
Panel Engineer
Assistant Executive Engineer, P.W.D (Retd)
No:4, Azhagu Nagar, Arulananda Nagar Extn,(East),
Thanjavur-7.Phone No: 04362-272592. Cell:9443784282
- 2 Location of the building : **A.R.R. SL Vidyashraam Senior Secondary School**
Location : Kumbakonam Municipality
A.R.Ramasamy Road
- Door No of the building :
T.S. No : T.S.No: 1009/3, 1010/2C Part & 1012/2 Part
Ward No : Ward No:4, Block No:19
Name of Place , it : Kumbakonam Municipality & Taluk, Thanjavur District
- 3 Date of inspection : 10.03.2023
- 4 Purpose for which the Building is used : Class rooms, Library, Staff room & Toilet
- 5 Nature of defects noticed : Nil
- 6 Suggestions for rectifying the defects : Not applicable
- 7 if in dangerous condition immediate action recommended to be taken. : Not applicable

Signature of the Engineer,



Date : 10.03.2023

**Lion.Er. K. Veera Ramani, B.E., M.I.E., F.I.V.,
REGISTERED PANEL ENGINEER (CLASS 1A)
REGISTERED ENGINEER AND
REGISTERED STRUCTURAL ENGINEER IN
TOWN AND COUNTRY PLANNING DEPARTMENT
No:4, Azhagu Nagar, Arulananda Nagar Extn,
7th Street Extn., (E), Thanjavur-610 007,
Phone: (04362)-272592, Cell No: 94437 84282**

DECLARATION

Er. K. Veera Ramani son of V. Kathiresan Residing at No:4, Azhagu Nagar, Arulananda Nagar Extn, (East), Thanjavur -7. do hereby declare that I posses the qualification and experience specified in the Table to rule 11 of the Tamil Nadu Public Buildings (License) rules 1965 and also approved in the panel of Private Practicing Engineers under **Class 1A (one A) Category in Thanjavur District Collector R.C.No: 29449/2016/B1/Dt:10.03.2019** for issuing the certificate of structural soundness for the Public buildings covered by the certificate under rule 11 of the Tamil Nadu Public Buildings (Licensing) Act 1965.

Remarks:

1. This certificate does not holds or ensures the responsibility for the stability of the building structure due to Natural Calamities like Earth Quake, Gale Cyclone, Fire and Tsunami.
2. The subsequent addition and alteration of the building should be done only with prior information to the certifying authority

Signature of the Engineer,

Station: Thanjavur

Date: 10.3.23

**Lion.Er. K. Veera Ramani, BE., M.I.E., F.I.V.,
REGISTERED PANEL ENGINEER (CLASS 1A)
REGISTERED ENGINEER AND
REGISTERED STRUCTURAL ENGINEER IN
TOWN AND COUNTRY PLANING DEPARTMENT
No:4, Azhagu Nagar, Arulananda Nagar
7th Street Extn., (E), Thanjavur-613 007.
Phone: (04362)-272592, Cell No: 94437 84282**

1. Name & Address of Panel Engineer

**:Er. K. Veera Ramani, B.E., M.I.E.,
Panel Engineer
No:4, Azhagu Nagar,
Arulananda Nagar Extn,(East),
Thanjavur -7.
Phone No: 04362-272592. Cell:9443784282**

2. Experience of Panel Engineer

: 25 years of Experiences in Government side and 10 years of private practice as Consulting Engineer and Private Practicing Engineer from 2008

PROCEEDING OF THE DISTRICT COLLECTOR, THANJAVUR

PRESENT : THIRU. A.ANNADURAI, I.A.S

R.C.NO.29449/2016/B1

Date: 10.03.2019

Sub :	Buildings – Tamil Nadu Public Buildings – (Licensing) Act 1965 – application of Thiru.K.Veeraramani to include his name in the panel of Private practicing Engineer under class IA in Thanjavur District – Ordered.
Ref :	1) This Office L.dis.29449/2016/B1/dt.12.09.2016. 2) Engineer-in-Chief, WRD., and Chief Engineer (General), PWD, Chennai Lr.No.AEE/TI/AE-2/22330/2018/Dt.31.10.2018. 3) And other connected records.

+++++++

ORDER:

As per the recommendation of Board of Engineers PWD., Chepuk, Chennai in the reference 2nd cited, Thiru.K.Veeraramani B.E., M.I.E., Plat No.4 Azhagu Nagar, Arulananda Nagar Exten (East), Thanjavur is included in the panel of private practicing Engineers under class IA (one A) category in Thanjavur District for the issue of structural soundness Certificate for the public buildings (the cost of which exceeds Rs.50.00 lakhs) under rule 11 of the TamilNadu Public Buildings (Licensing) Act 1965.




District Collector
Thanjavur.

To
Thiru.K.VEERA RAMANI B.E., M.I.E.,
Assistant Executive Engineer (Retired),
Public Works Department,
No.4, Azhagu Nagar,
Arulananda Nagar Extn. (East),
Thanjavur 613 007.

10/3/19


Lion. Er. K. Veera Ramani, BE., M.I.E., F.I.V.,
REGISTERED PANEL ENGINEER (CLASS 1A)
REGISTERED ENGINEER AND
REGISTERED STRUCTURAL ENGINEER IN
INDIAN COUNTRY PLANNING DEPARTMENT
Azhagu Nagar, Arulananda Nagar
Extn., (E), Thanjavur-613
272592, Cell No: 94437 4282

PLAN SHOWING THE REGULARISATION OF THE EXISTING SCHOOL BUILDING AT DOOR NO:-156, A.R.R ROAD, KUMBAKONAM - 612001. COMPRISED IN T.S.NO:- 1009/3, 1010/2C, 1012/2 & 1017/1, WARD NO:-4, BLOCK NO:-19 OF SEMBODAI VILLAGE, KUMBAKONAM MUNICIPAL TOWN AND TALUK, THANJAVUR DISTRICT. SCALE 1:100.

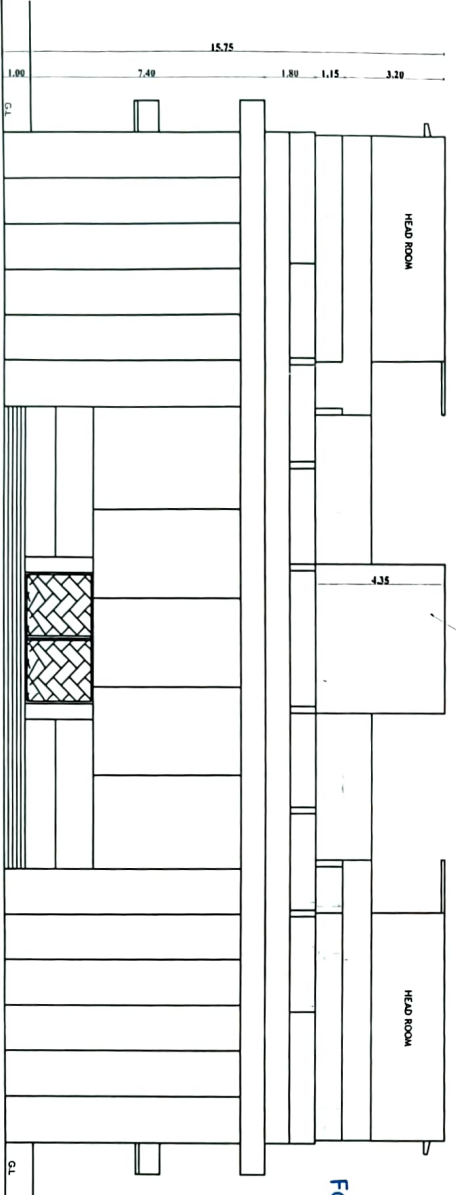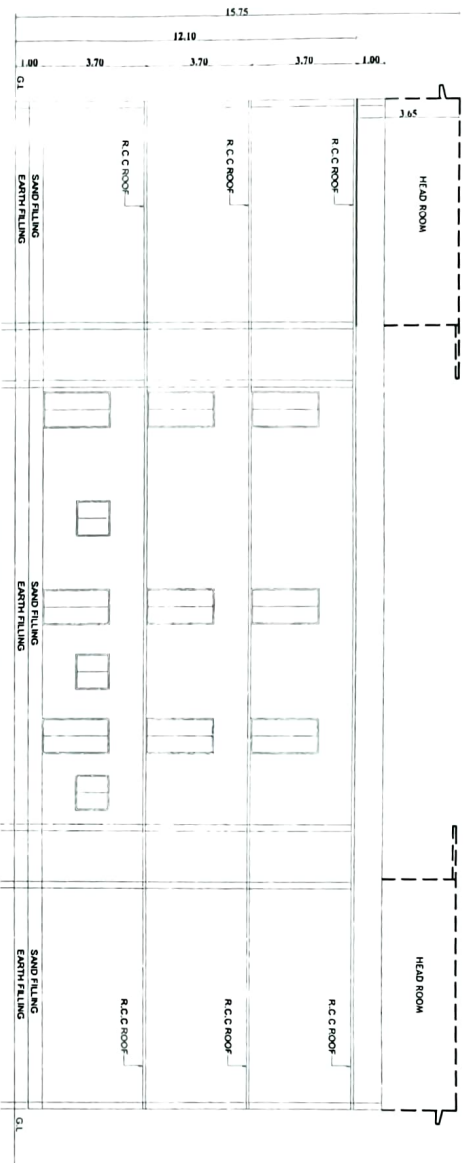

For ARR SL VIDYASHRAM SCHOOL

OWNER:

V. Sankaradevi
Secretary

Lin. Er. K. Veera Ramani, B.E., M.T.E., P.E.,
REGISTERED PANEL ENGINEER (CLASS - I A)
REGISTERED ENGINEER AND
REGISTERED STRUCTURAL ENGINEER IN
TOWN AND COUNTRY PLANNING DEPARTMENT
No. 5, 7th St.,
19th Nagar, Arulananda Nagar
Extn., (E), Thanjavur-613 007.
Phone: (0-43-02)-272592, Cell No.: 94437 84282

LICENSED SURVEYOR SHEET NO:- 6/10





SPECIFICATION

SAND FILLING IN FOUNDATION
PCC 1:5 IN FOUNDATION
BRICK WORK IN CM 1:5
R.C.C. WORK IN CM 1:5
PLASTERING IN CM 1:4

SCHEDULE OF JOINERIES

D	DOOR	1.20x2.44 (4'7.31x7'9")
D1	DOOR	0.91x2.13 (2'9.75x7'0")
D2	DOOR	0.75x2.13 (2'5.5x7'0")
W	WINDOW	1.37x1.22 (4'5.74x3'9")
W1	WINDOW	0.91x1.22 (2'9.74x3'9")
V	VENTILATOR	0.81x0.61 (2'6.25x2'0")

PLAN SHOWING THE **M/S THE NEW A.R.R. PUPLIC SCHOOL**
 AT DOOR No.156, T.S.No: 1009 / 3 PART, BLOCK No.19,
 WARD No.4, A.R. RAMASAMY ROAD, KUMBAKONAM
 MUNICIPAL TOWN AND TALUK, TANJAVUR DISTRICT.

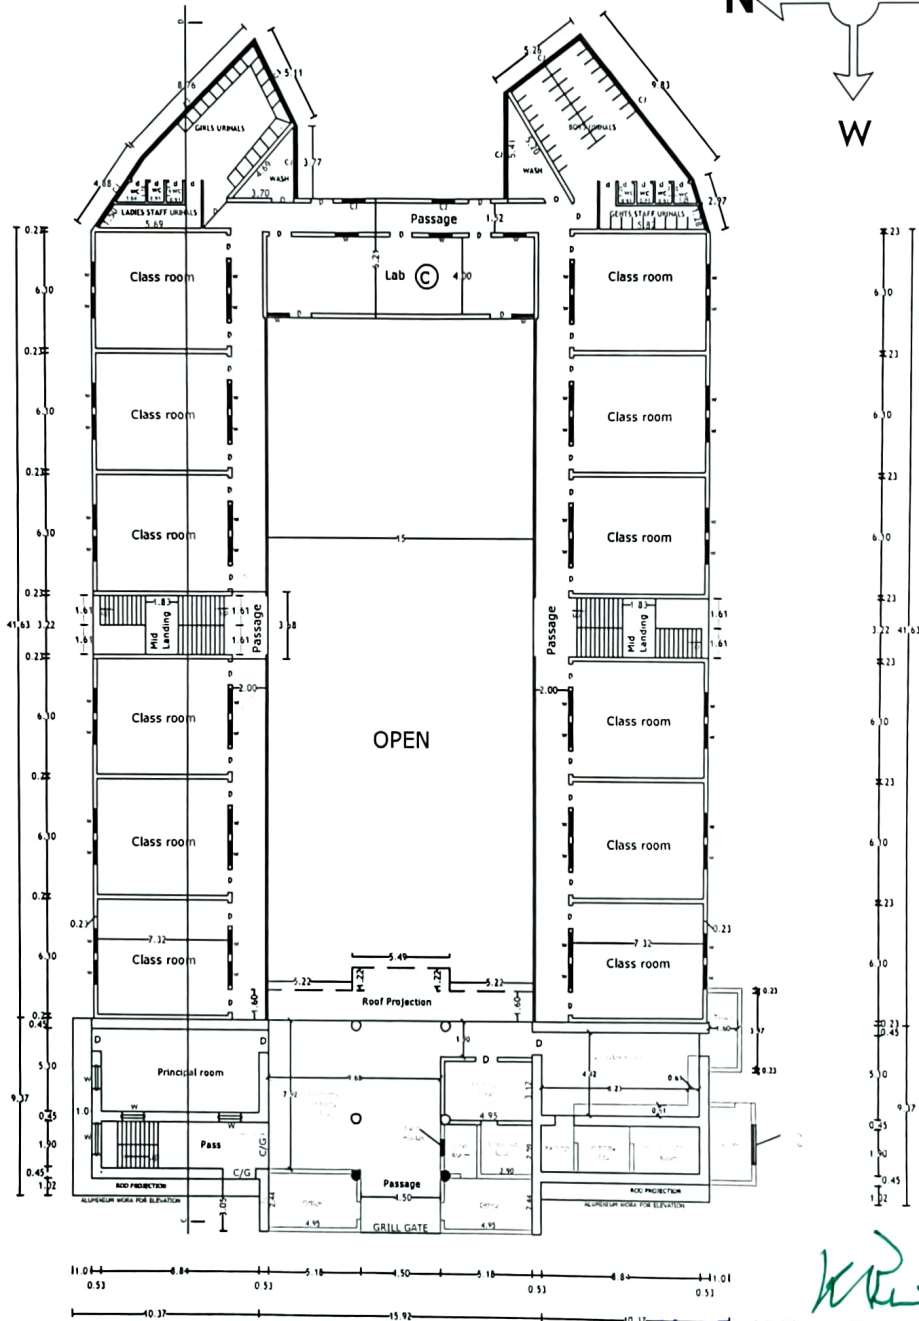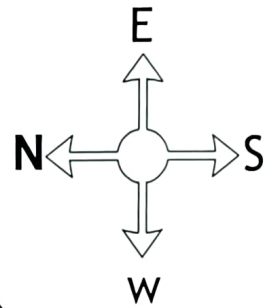

For **ARR SL VIDYASHRAAM SCHOOL**

V. Subramani

Secretary GROUND FLOOR PLAN


sh/svm/sv/06/02/2021

K. Veera Ramani
Lion. Er. K. Veera Ramani, BE., M.I.E., F.I.V.,
 REGISTERED PANEL ENGINEER (CLASS 1A)
 REGISTERED ENGINEER AND
 REGISTERED STRUCTURAL ENGINEER IN
 TOWN AND COUNTRY PLANNING DEPARTMENT
 No:4, Azhagu Nagar, Aruichonda Nagar
 7th Street Extn., (E), Thanjavur-613 007.
 Phone: (04362)-272592, Cell No. 94437 84282

PLAN SHOWING THE REGULARISATION OF THE EXISTING SCHOOL BUILDING AT DOOR NO:-156, A.R.R ROAD, KUMBAKONAM - 612001. COMPRISED IN T.S.NO:- 1009/3, 1010/2C, 1012/2 & 1017/1, WARD NO:-4, BLOCK NO:-19 OF SEMBODAI VILLAGE, KUMBAKONAM MUNICIPAL TOWN AND TALUK, THANJAVUR DISTRICT. SCALE 1:100.

PRODUCED BY AN AUTODESK EDUCATIONAL PRODUCT

PRODUCED BY AN AUTODESK EDUCATIONAL PRODUCT

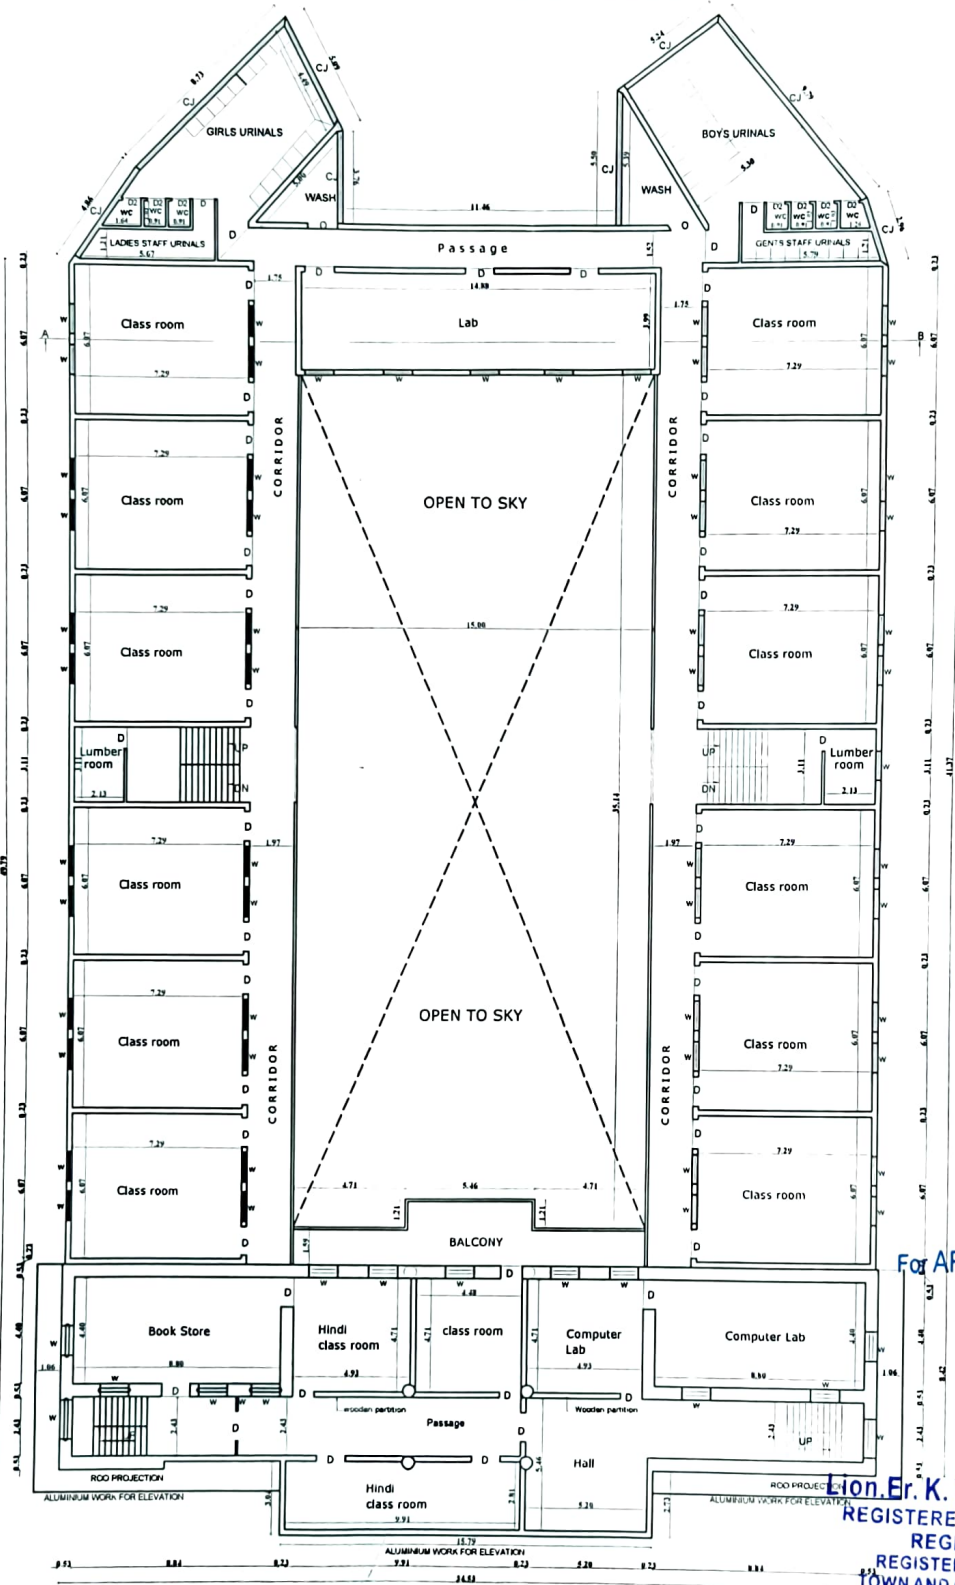

SPECIFICATION	
SAND FILLING IN FOUNDATION	
PCC 1:5:10 IN FOUNDATION	
BRICK WORK IN CM 1:5	
RCC WORK IN 1:1:2	
PLASTERING IN CM 1:4	
SCHEDULE OF JOINERIES	
D	DOOR 1.30x2.44 (47'x80')
DH	DOOR 0.91x2.13 (30'x70')
DZ	DOOR 0.75x2.13 (25'x70')
W	WINDOW 1.37x1.22 (45'x40')
W1	WINDOW 0.91x1.22 (30'x40')
V	VENTILATOR 0.81x0.81 (26'x26')

LEGEND	
	REGULARISATION
	BOUNDARY
	ROAD

For ARR SL VIDYASHRAM SCHOOL

V. Sukanala
Secretary


OWNER
K.R.

Lion. Er. K. Veera Ramani, BE., M.I.E., F.I.V.,
REGISTERED PANEL ENGINEER (CLASS 1A)
REGISTERED ENGINEER AND
TOWN AND COUNTRY PLANNING DEPARTMENT
No:4, Azhagu Nayar, Arulananda Nagar
7th Street, (E), Thanjavur-613007.
Phone: (04362)-272592, Cell No: 94437 84282

PLAN SHOWING THE REGULARISATION OF THE EXISTING SCHOOL BUILDING AT DOOR NO.-156, A.R.R ROAD,
 KUMBAKONAM - 612001. COMPRISED IN T.S.NO.- 1009/3, 1010/2C, 1012/2 & 1017/1, WARD NO.-4, BLOCK NO.-19 OF
 SEMBODAI VILLAGE, KUMBAKONAM MUNICIPAL TOWN AND TALUK, THANJAVUR DISTRICT. SCALE 1:100.

PRODUCED BY AN AUTODESK EDUCATIONAL PRODUCT

PRODUCED BY AN AUTODESK EDUCATIONAL PRODUCT

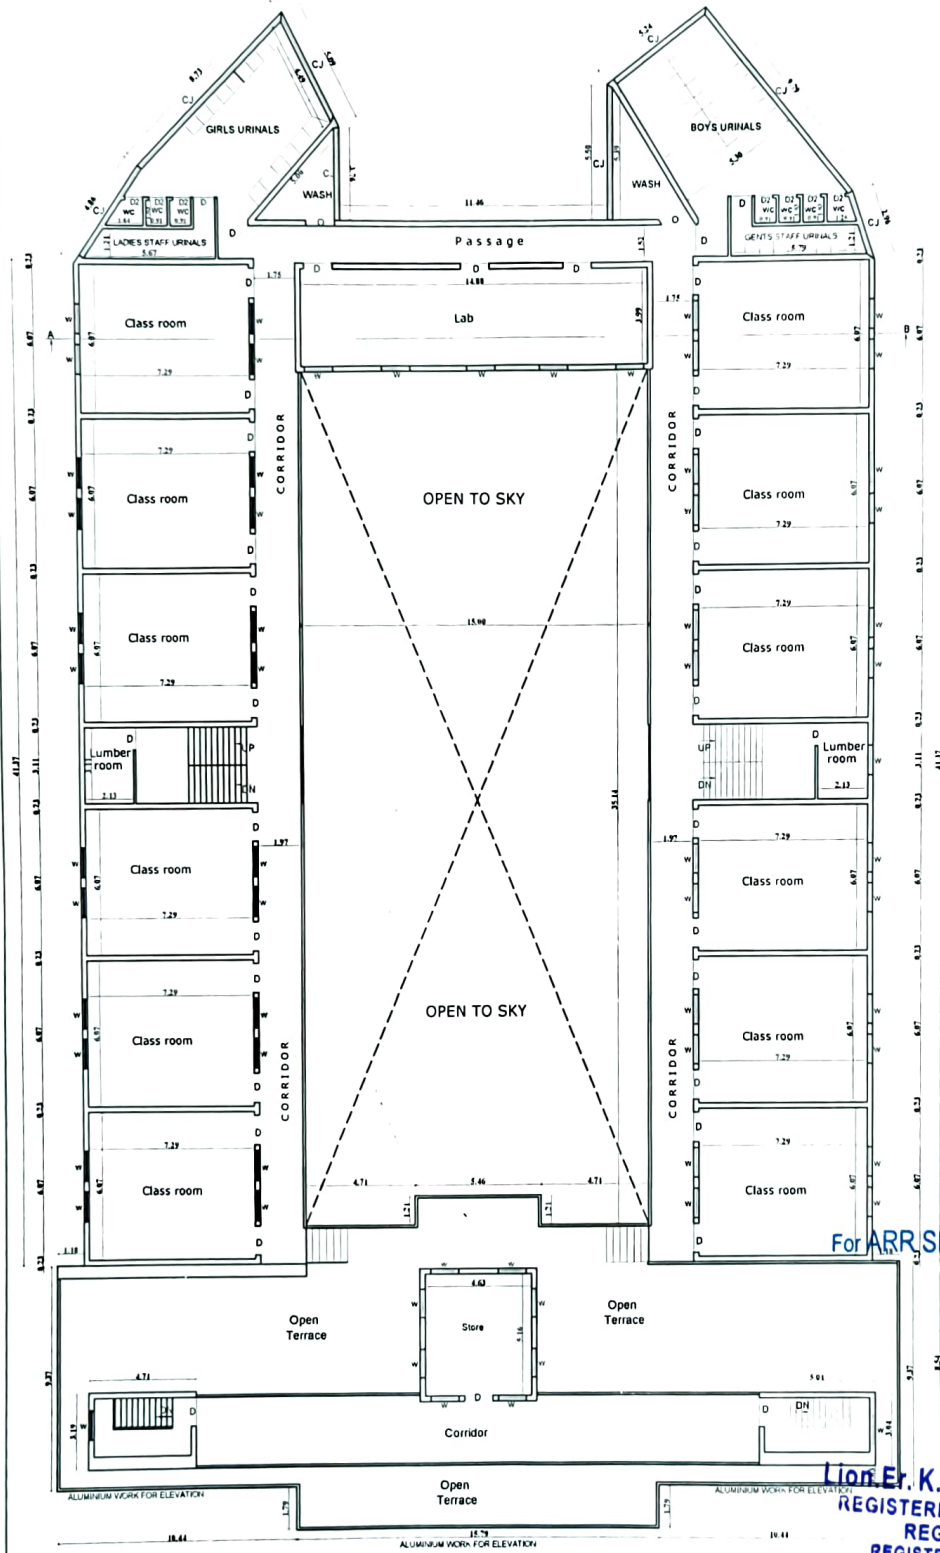

SPECIFICATION	
SAND FILLING IN FOUNDATION	
PCC 1:5:10 IN FOUNDATION	
BRICK WORK IN CM 1:5	
RCC WORK IN 1:2	
PLASTERING IN CM 1:4	
SCHEDULE OF JOINERIES	
D DOOR	1:30x2:44 (4:37x3:07)
D1 DOOR	0:91x2:13 (2:07x2:07)
D2 DOOR	0:70x2:13 (2:07x2:07)
W WINDOW	1:37x1:22 (4:07x4:07)
W1 WINDOW	0:91x1:22 (2:07x4:07)
V VENTILATOR	0:61x0:61 (2:07x2:07)
LEGEND	
REGULARISATION	BOUNDARY
ROAD	
OWNER	

For ARR SL VIDYASHRAAM SCHOOL

V. Sankaran
Secretary


K. Veera Ramani
Lion E. K. Veera Ramani, BE., M.I.E. F.I.V.,
 REGISTERED PANEL ENGINEER (CLASS 1A)
 REGISTERED ENGINEER AND
 REGISTERED STRUCTURAL ENGINEER IN
 TOWN AND COUNTRY PLANING DEPARTMENT
 No:4, Azhaganagar, Arunachal Nagar
 7th Street Extn., (E), Thanjavur-613 007.
 Phone: (04362)-272592, Cell No: 94437 84282

SECOND FLOOR PLAN(PART) BLOCK - A

PLAN SHOWING THE REGULARISATION OF THE EXISTING SCHOOL BUILDING AT DOOR NO:-156, A.R.R ROAD, KUMBAKONAM - 612001. COMPRISED IN T.S.NO:- 1009/3, 1010/2C, 1012/2 & 1017/1, WARD NO:-4, BLOCK NO,-19 OF SEMBODAI VILLAGE, KUMBAKONAM MUNICIPAL TOWN AND TALUK, THANJAVUR DISTRICT. SCALE 1:100.

PRODUCED BY AN AUTODESK EDUCATIONAL PRODUCT

PRODUCED BY AN AUTODESK EDUCATIONAL PRODUCT



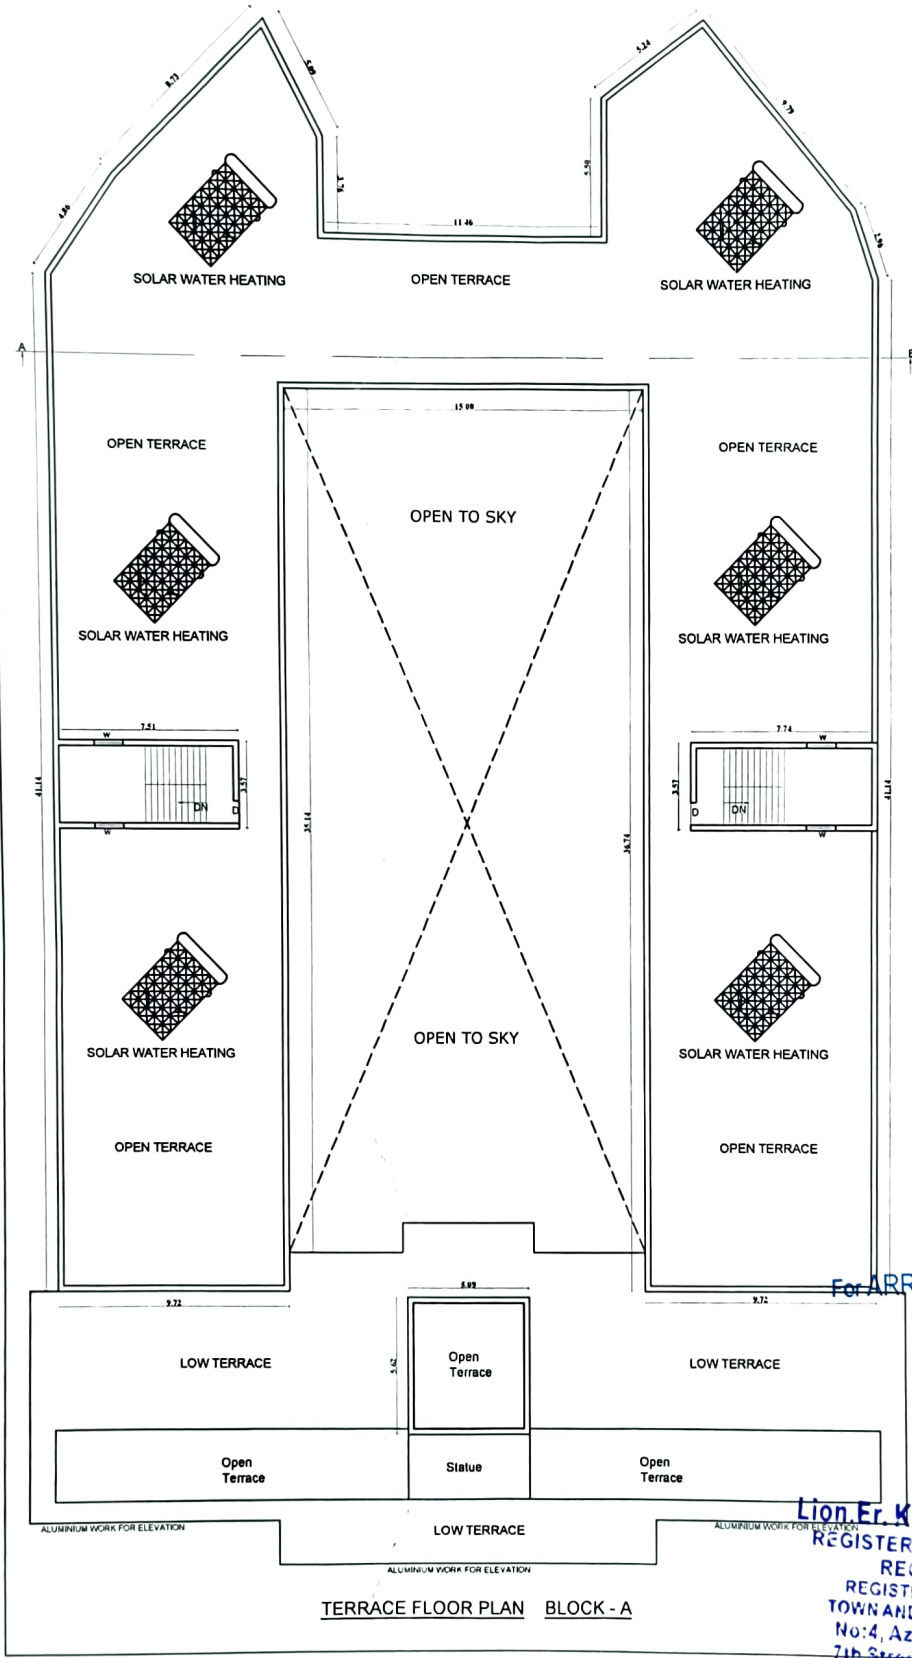


SPECIFICATION	
SAND FILLING IN FOUNDATION	
PCC 1:5:10 IN FOUNDATION	
BRICK WORK IN CM 1:5	
RCC WORK IN 1:1:2	
PLASTERING IN CM 1:4	
SCHEDULE OF JOINERIES	
D	DOOR 1.20X2.44 (3'7"X8'0")
D1	DOOR 0.91X2.13 (2'8"X7'0")
D2	DOOR 0.75X2.13 (2'6"X7'0")
W	WINDOW 1.37X1.22 (4'6"X4'0")
W1	WINDOW 0.91X1.22 (3'0"X4'0")
V	VENTILATOR 0.61X0.61 (2'0"X2'0")
LEGEND	
	REGULARISATION
	BOUNDARY
	ROAD
OWNER	
<p><i>Lion Er. K. Veera Ramani, BE., M.I.E., F.I.V.,</i> REGISTERED PANEL ENGINEER (CLASS 1A) REGISTERED ENGINEER AND REGISTERED STRUCTURAL ENGINEER IN TOWN AND COUNTRY PLANNING DEPARTMENT No:4, Azhagu Naidu Annamalai Street, 7th Street Extn., (E), Thanjavur-612 001. Phone: (04362)-272592, Cell No: 94437 54202</p>	

For ARR SL VIDYASHRAM SCHOOL
V. Suchandale
 Secretary

TERRACE FLOOR PLAN BLOCK - A

PLAN SHOWING THE REGULARISATION OF THE EXISTING SCHOOL BUILDING AT DOOR NO.-156, A.R.R ROAD, KUMBAKONAM - 612001. COMPRISED IN T.S.NO:- 1009/3, 1010/2C, 1012/2 & 1017/1, WARD NO;-4, BLOCK NO;-19 OF SEMBODAI VILLAGE, KUMBAKONAM MUNICIPAL TOWN AND TALUK, THANJAVUR DISTRICT. SCALE 1:100.

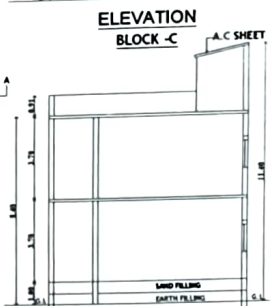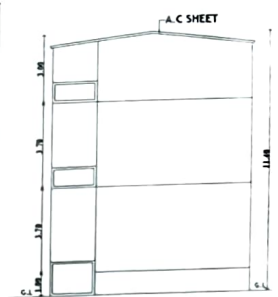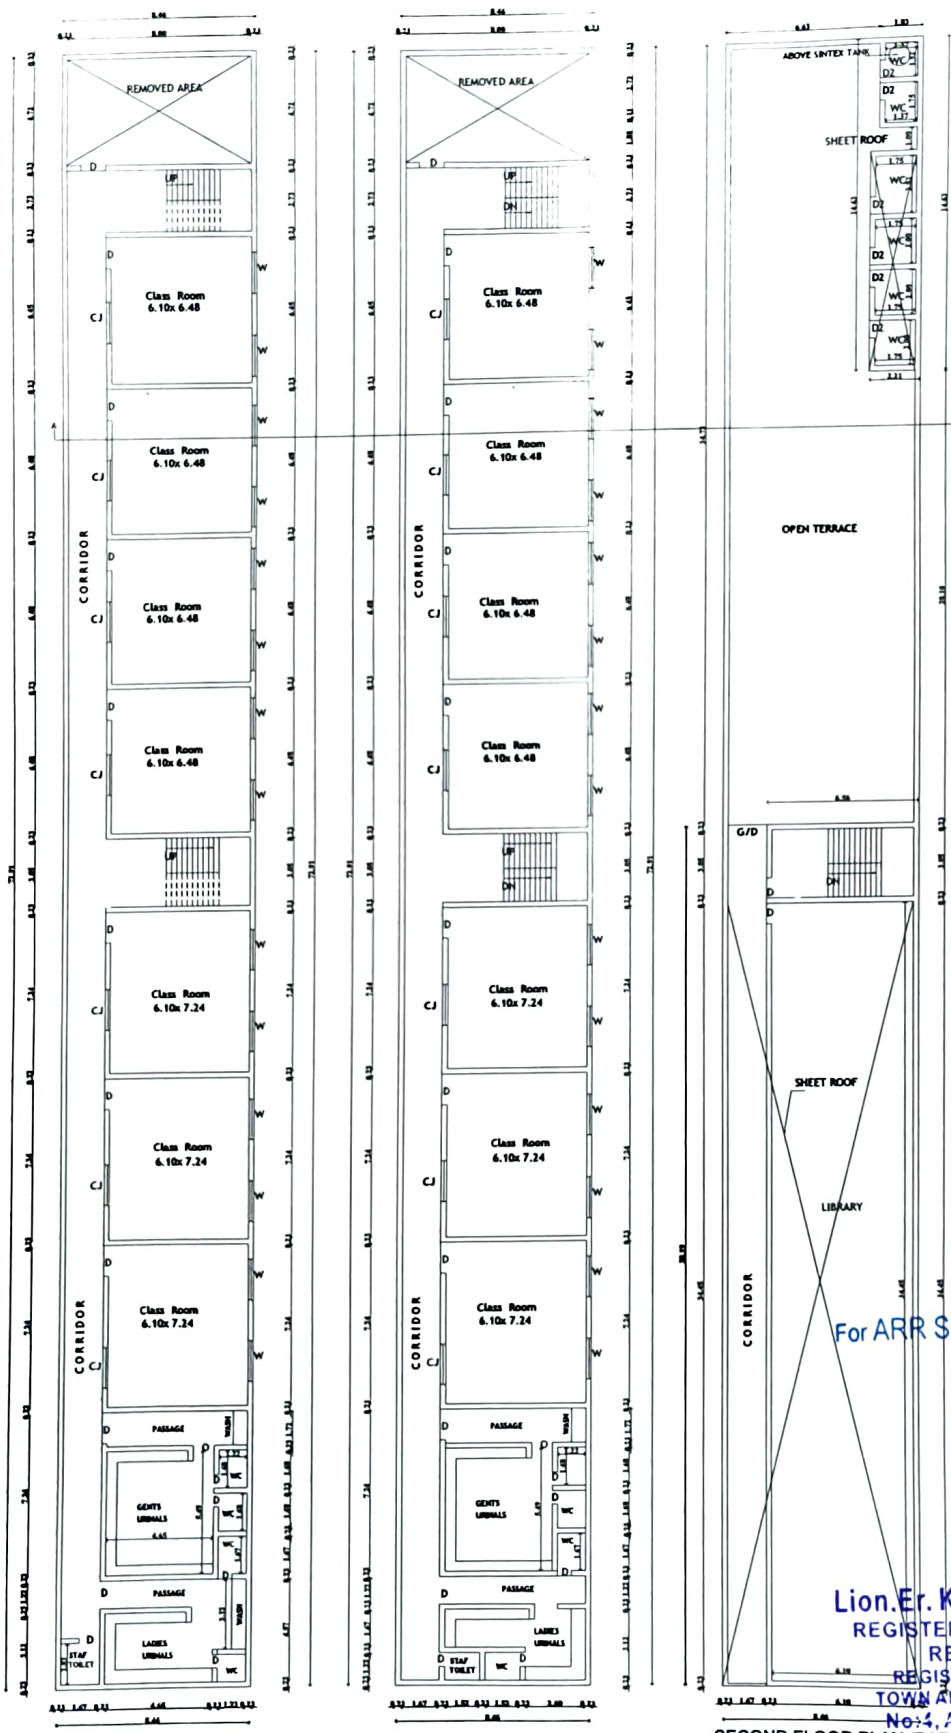

SPECIFICATION

SAND FILLING IN FOUNDATION
 PCC 1:5, 10 IN FOUNDATION
 BRICK WORK IN CM 1:5
 ROOF WORK IN 1:1.2
 PLASTERING IN CM 1:4

SCHEDULE OF JOINERIES

MD MAIN DOOR	1.00x2.13 (07/07/07)
D1 DOOR	0.91x2.13 (07/07/07)
D2 DOOR	0.75x2.13 (07/07/07)
W WINDOW	1.37x1.22 (07/07/07)
W1 WINDOW	0.91x1.22 (07/07/07)
V VENTILATOR	0.61x0.61 (07/07/07)

LEGEND

[Symbol]	REGULARISATION	[Symbol]	BOUNDARY
[Symbol]	ROAD		

For ARR SL VIDYASHRAAM SCHOOL
Y. Suresh
 Secretary

K.R.
 OWNER

Lion. Er. K. Veera Ramani, BE., M.I.E., F.I.V.,
 REGISTERED PANEL ENGINEER (CLASS 1A)
 REGISTERED ENGINEER AND
 REGISTERED STRUCTURAL ENGINEER IN
 TOWN AND COUNTRY PLANNING DEPARTMENT
 No:-4, Azhagu Nayar, Arulnanda Nagar
 (NH 5) (E), Extn., (E), Thanjavur-613 007.
 Phone: (04362) 272592. Cell No: 94437 34282
 LICENSED SURVEYOR SHEET NO.- 10/10

கும்பகோணம் வட்டாட்சியரின் நடவடிக்கைகள்
முன்னிலை : திரு.பு.வெங்கடேஸ்வரன்,

ம.மு.2358/2023 ஆ-2

நாள் :27.03.2023

பொருள் : பொதுக்கட்டிட உரிமம் - கும்பகோணம் வட்டம் மற்றும் நகரம் - 156, ஏ.ஆர்.ஆர்.ரோடு, வார்டு எண்.4, பிளாக்-19 என்ற முகவரியில் அமைந்துள்ள "A.R.R. SL VIDYASHRAAM SENIOR SECONDARY SCHOOL" கட்டிடத்திற்கு கட்டிட உரிமம் 01.04.2023 முதல் 31.03.2026 முடிய "டி" படிவ உரிமம் வழங்கி ஆணையிடப்படுகிறது.

பார்வை : 1. தலைவர், "A.R.R. SL VIDYASHRAAM SENIOR SECONDARY SCHOOL" விண்ணப்பம் நாள்.15.03.2023
2. தொடர்புடைய ஆவணங்கள்.

ஆணை :

கும்பகோணம் வட்டம் மற்றும் நகரம், 156, ஏ.ஆர்.ஆர்.ரோடு, வார்டு எண்.4, பிளாக்-19 என்ற முகவரியில் அமைந்துள்ள "A.R.R. SL VIDYASHRAAM SENIOR SECONDARY SCHOOL" கட்டிடத்திற்கு கட்டிட உரிமம் 01.04.2023 முதல் 31.03.2026 முடிய பொது கட்டிட உரிமம் சட்டம் 1965-ன்படி "டி" படிவ உரிமம் வழங்கி ஆணையிடப்படுகிறது.

உரிமம் எண்.02/2013


வட்டாட்சியர்,
கும்பகோணம்.

இணைப்பு : "டி" படிவ உரிமம்.

பெறுதல்
தலைவர்,
"A.R.R. SL VIDYASHRAAM SENIOR SECONDARY SCHOOL"
156, ஏ.ஆர்.ஆர்.ரோடு,
கும்பகோணம்.


27/3/23

FORM -D
LICENCE

License No :02/2013
Registration No. K.Dis.2358/2023/B-2

FeeRs.1000 /-

License hereby granted to **THE, CHAIRMAN,**
"A.R.R. SL VIDYASHRAAM SENIOR SECONDARY SCHOOL", 156, A.R.R. ROAD,
WARD NO.04, BLOCK 19, KUMBAKONAM TOWN for the purpose and in
respect of the building specified in the statement below and subject to the
conditions and for the period mentioned hereunder.

(i)The period of validity of the License shall be **01.04.2023 to 31.03.2026.**

Both Days
(inclusive)


TAHSILDAR
KUMBAKONAM

Date :27.03.2023

27/3/23

STATEMENT TO ACCOMPANY THE LICENCE

Location of the building (Door No, Street No, and Name of the Place	Purpose for which the building is license to be used as a public building	Number of persons to be accommodated
T.S.NO.1009/3, 1010/2C part, & 1012/2 part, 156, A.R.R. ROAD, WARD NO.04, BLOCK-19, KUMBAKONAM TOWN	SCHOOL BUILDING	1975 Persons

Date :27.03.2023




TAHSILDAR
KUMBAKONAM